

### Antrag auf Befreiung - Lageplan




Aufstellung 20 Fuß Container

M= 1:150


Flst. 7570/1  
Finkenstraße

Angefertigt: XXXXXXXXXX


Planstand: 21.09.2023

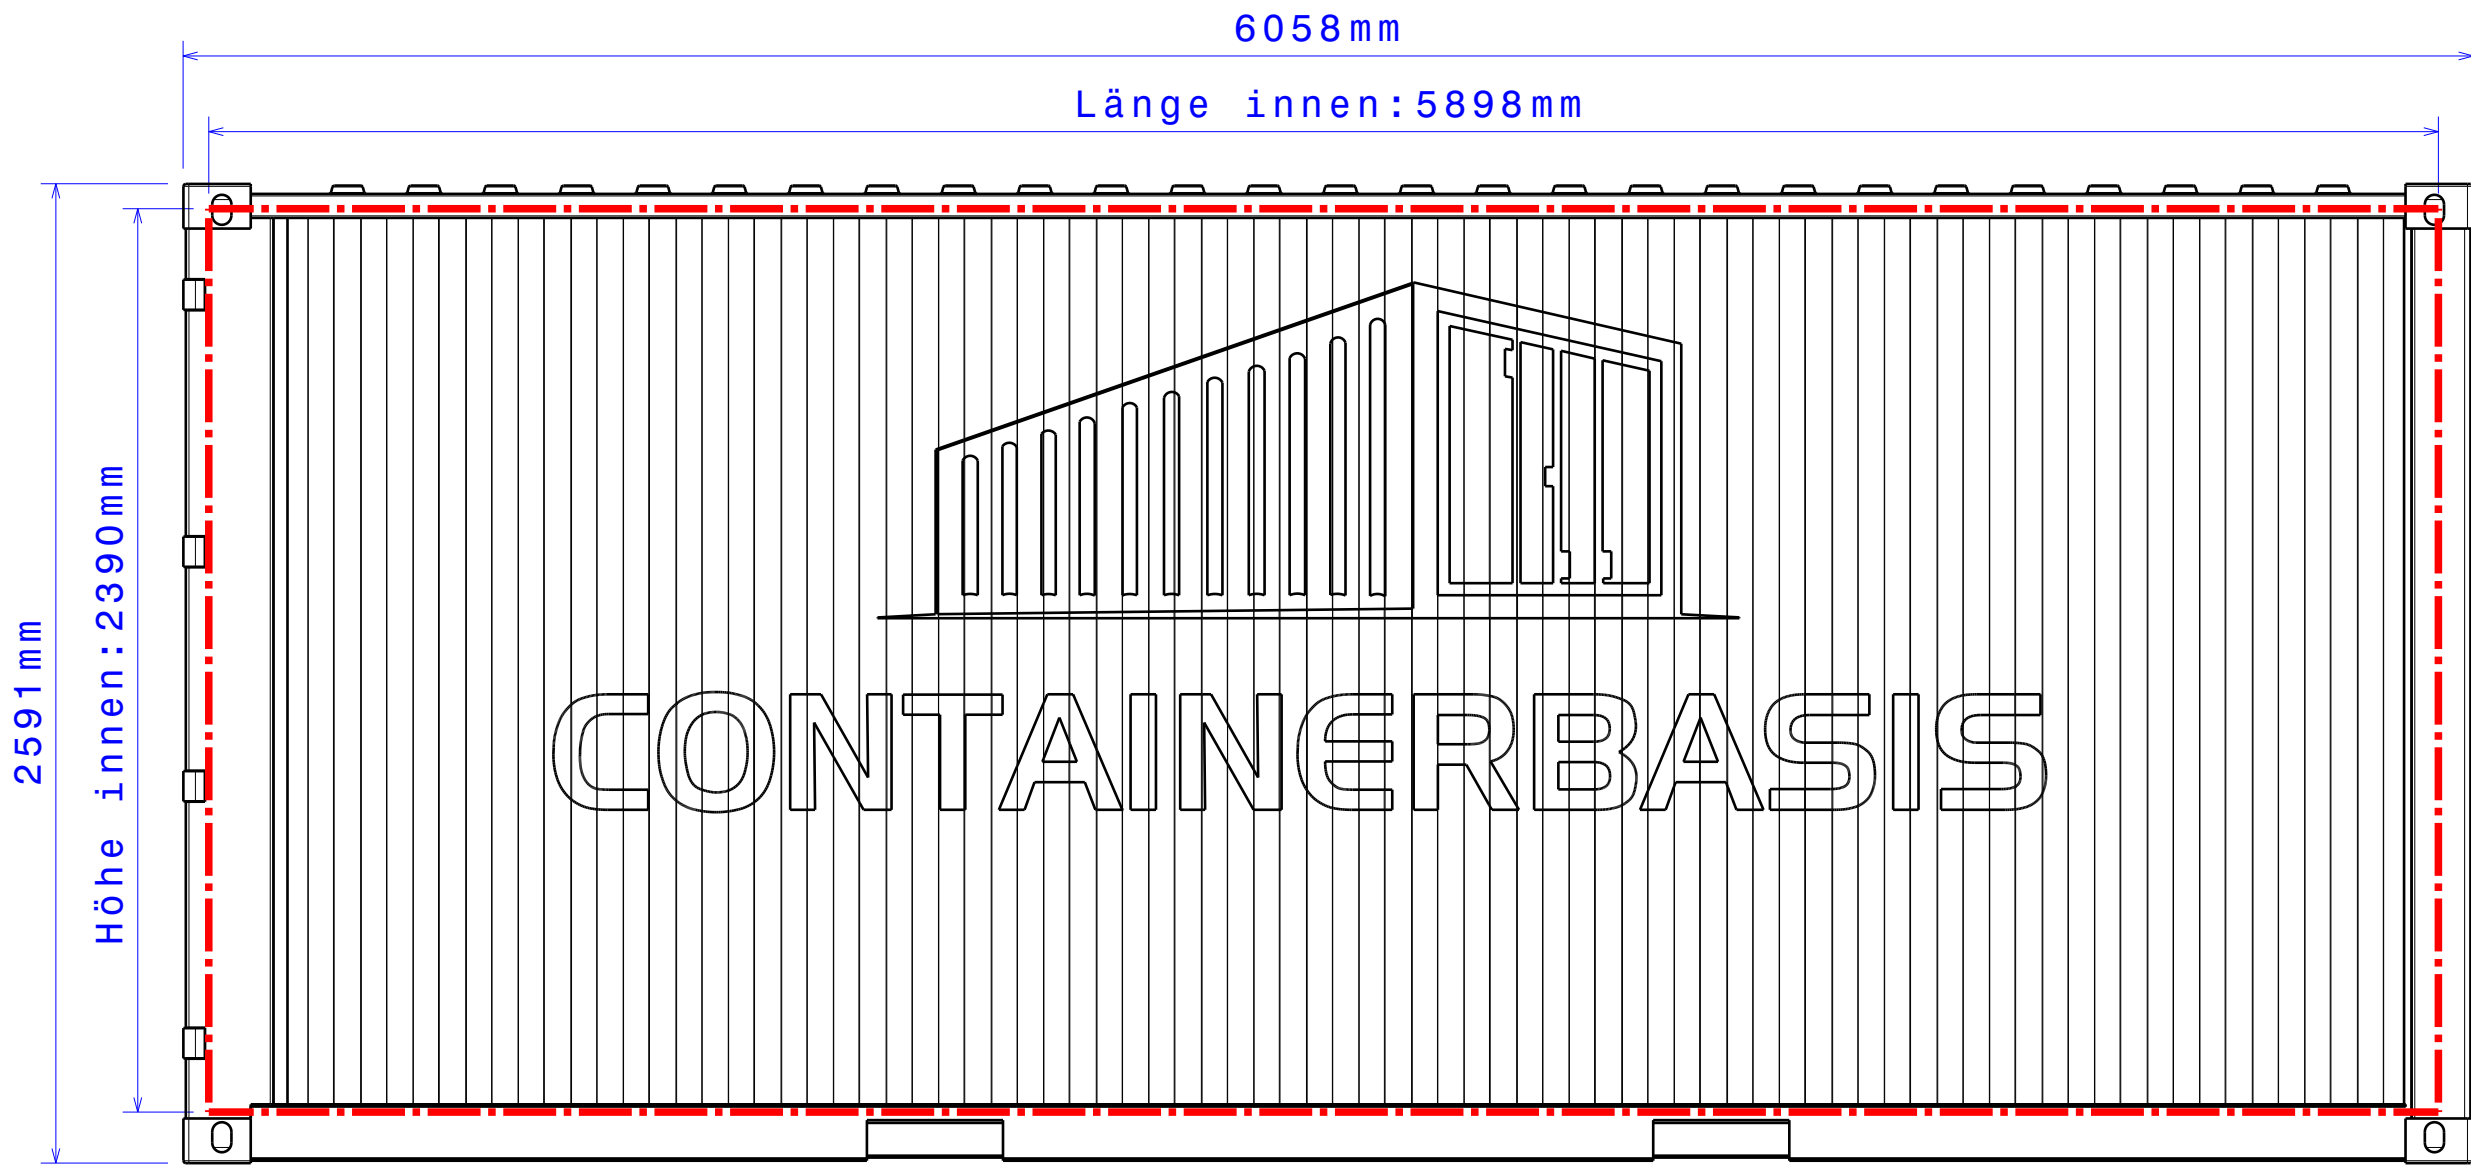


side view

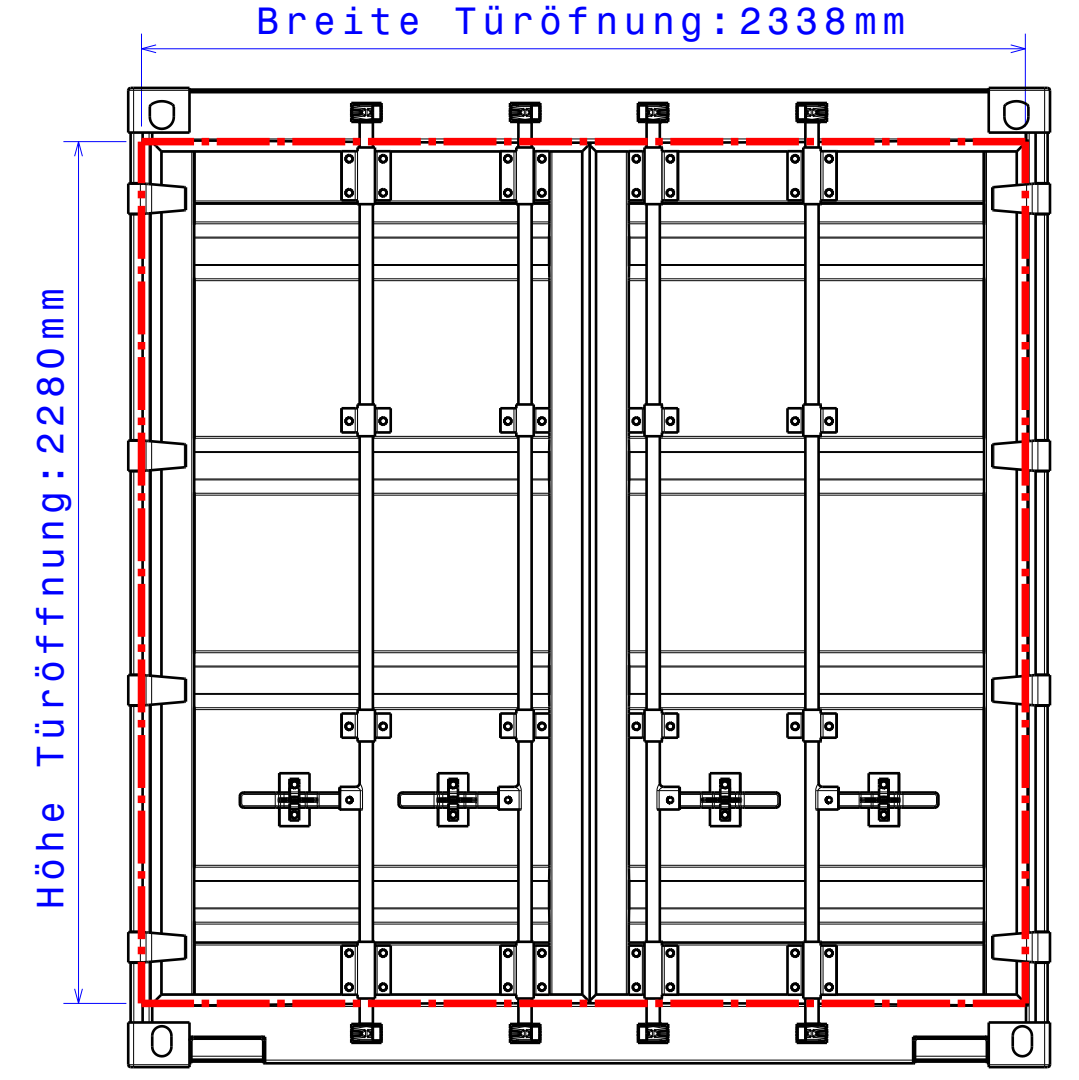

front view

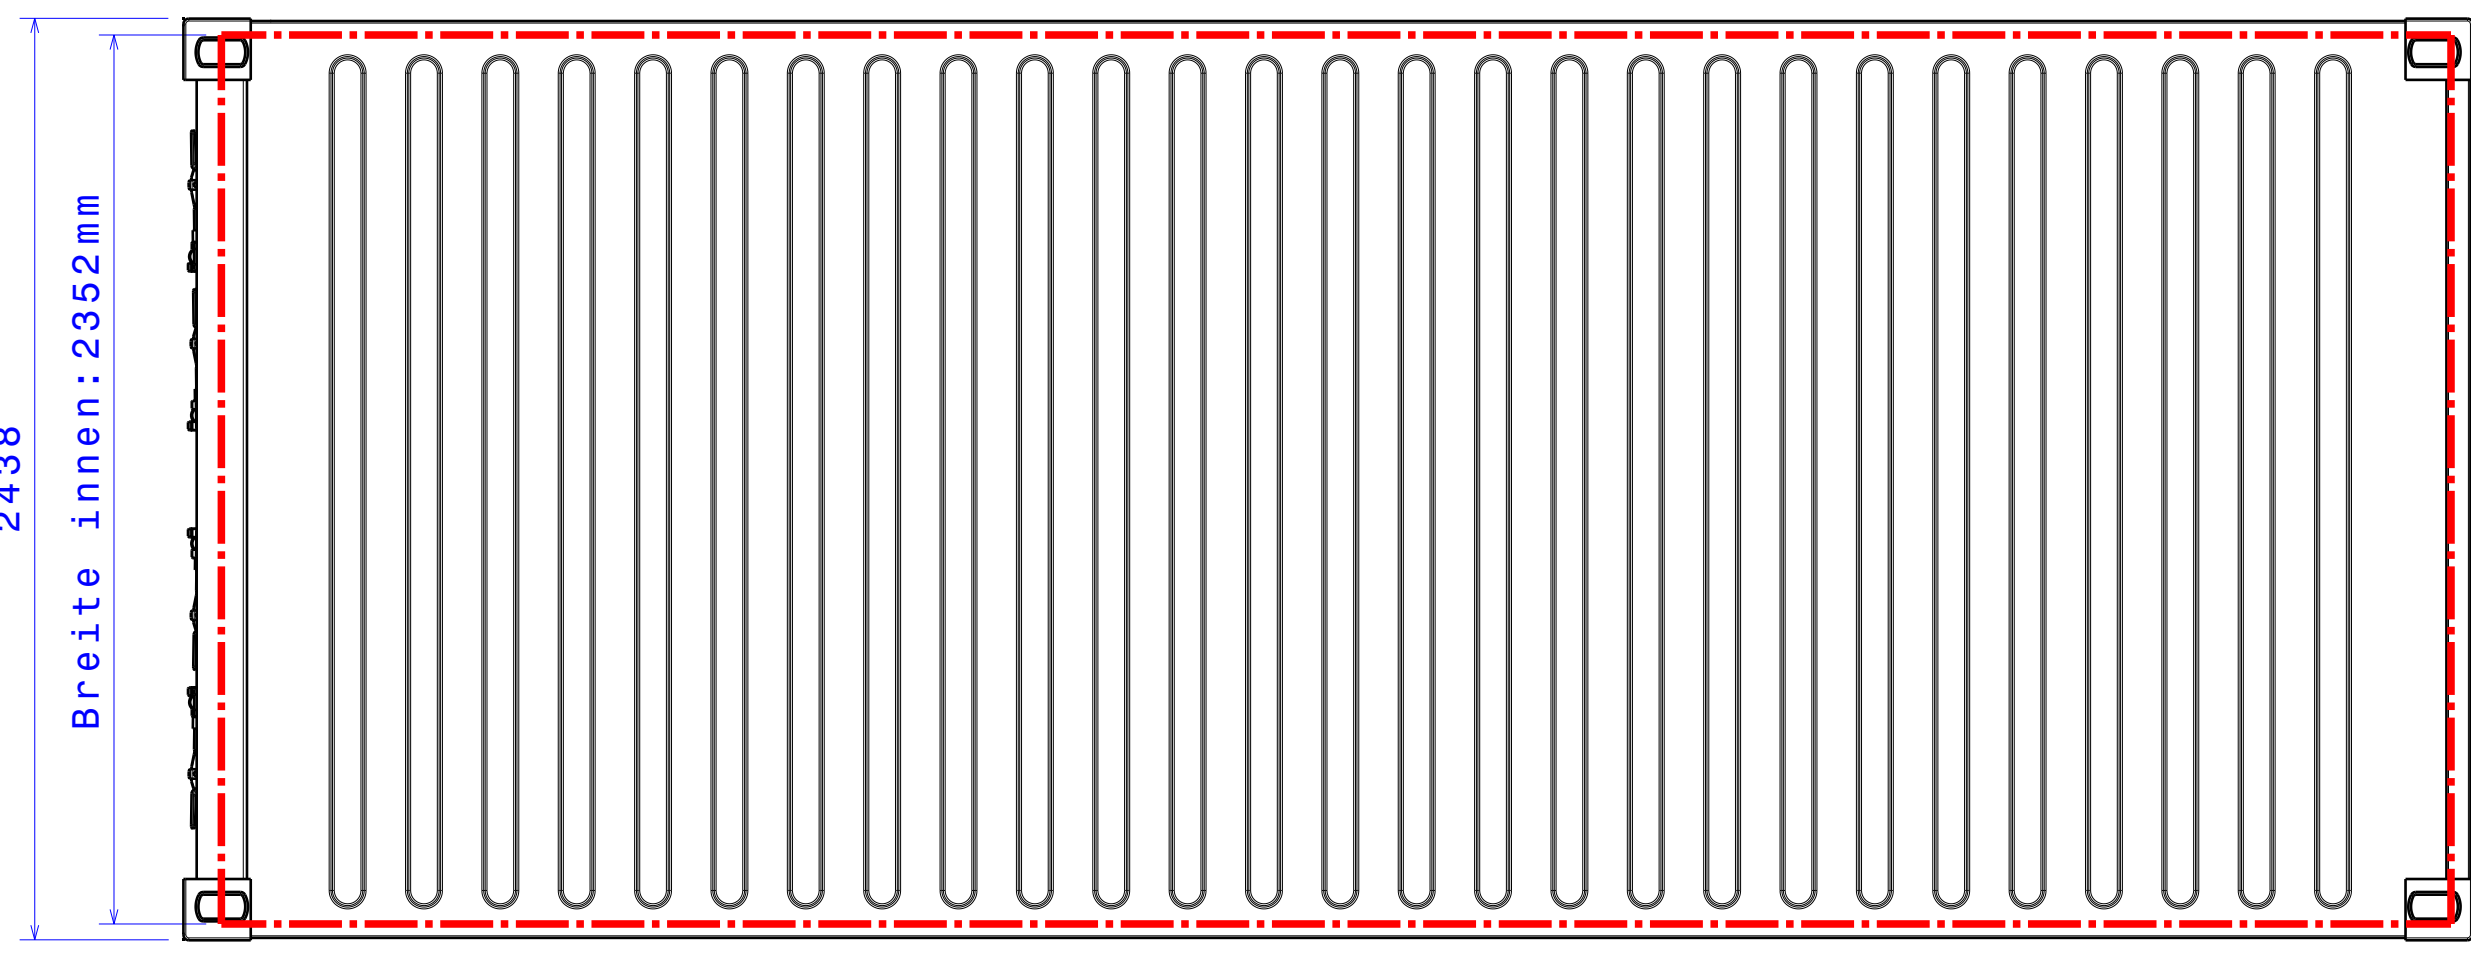

Top view

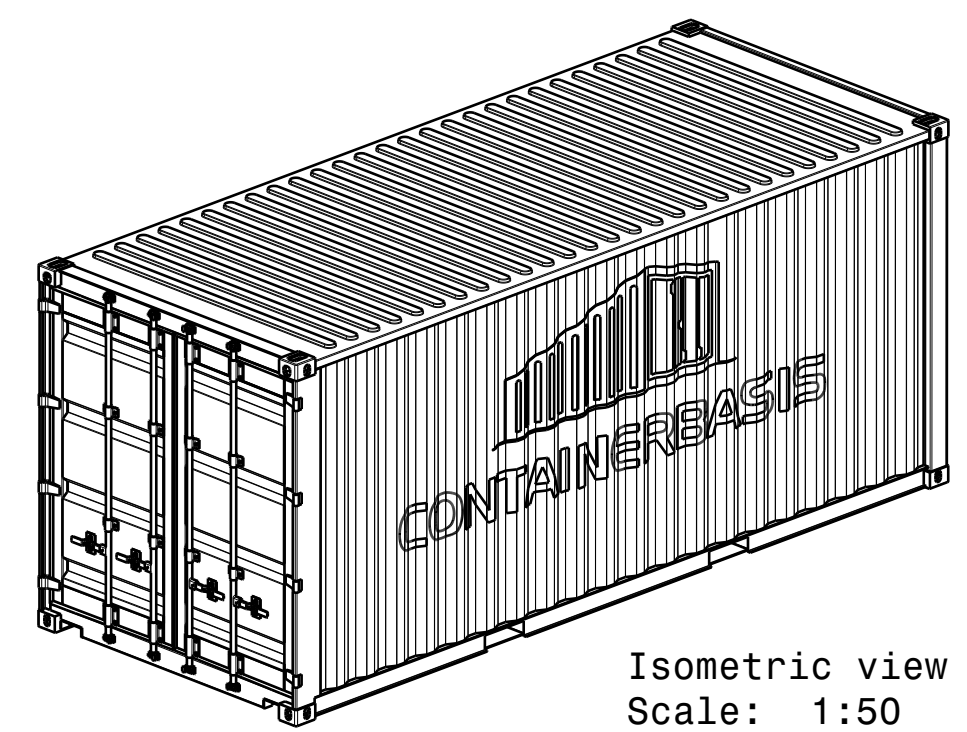

Isometric view  
Scale: 1:50

DESIGNED BY: -			I	-
DATE: -			H	-
CHECKED BY: -			G	-
DATE: -			F	-
SIZE: A2			E	-
SCALE: 1:20			D	-
VOLUME (m³): 33,1	DRAWING NUMBER: 20 Fuß Container	SHEET: 1/1	C	-
This drawing is our property; it can't be reproduced or communicated without our written agreement.			B	-
			A	-